



1 SECOND FLOOR PLAN  
SCALE: 1/4" = 1'-0"

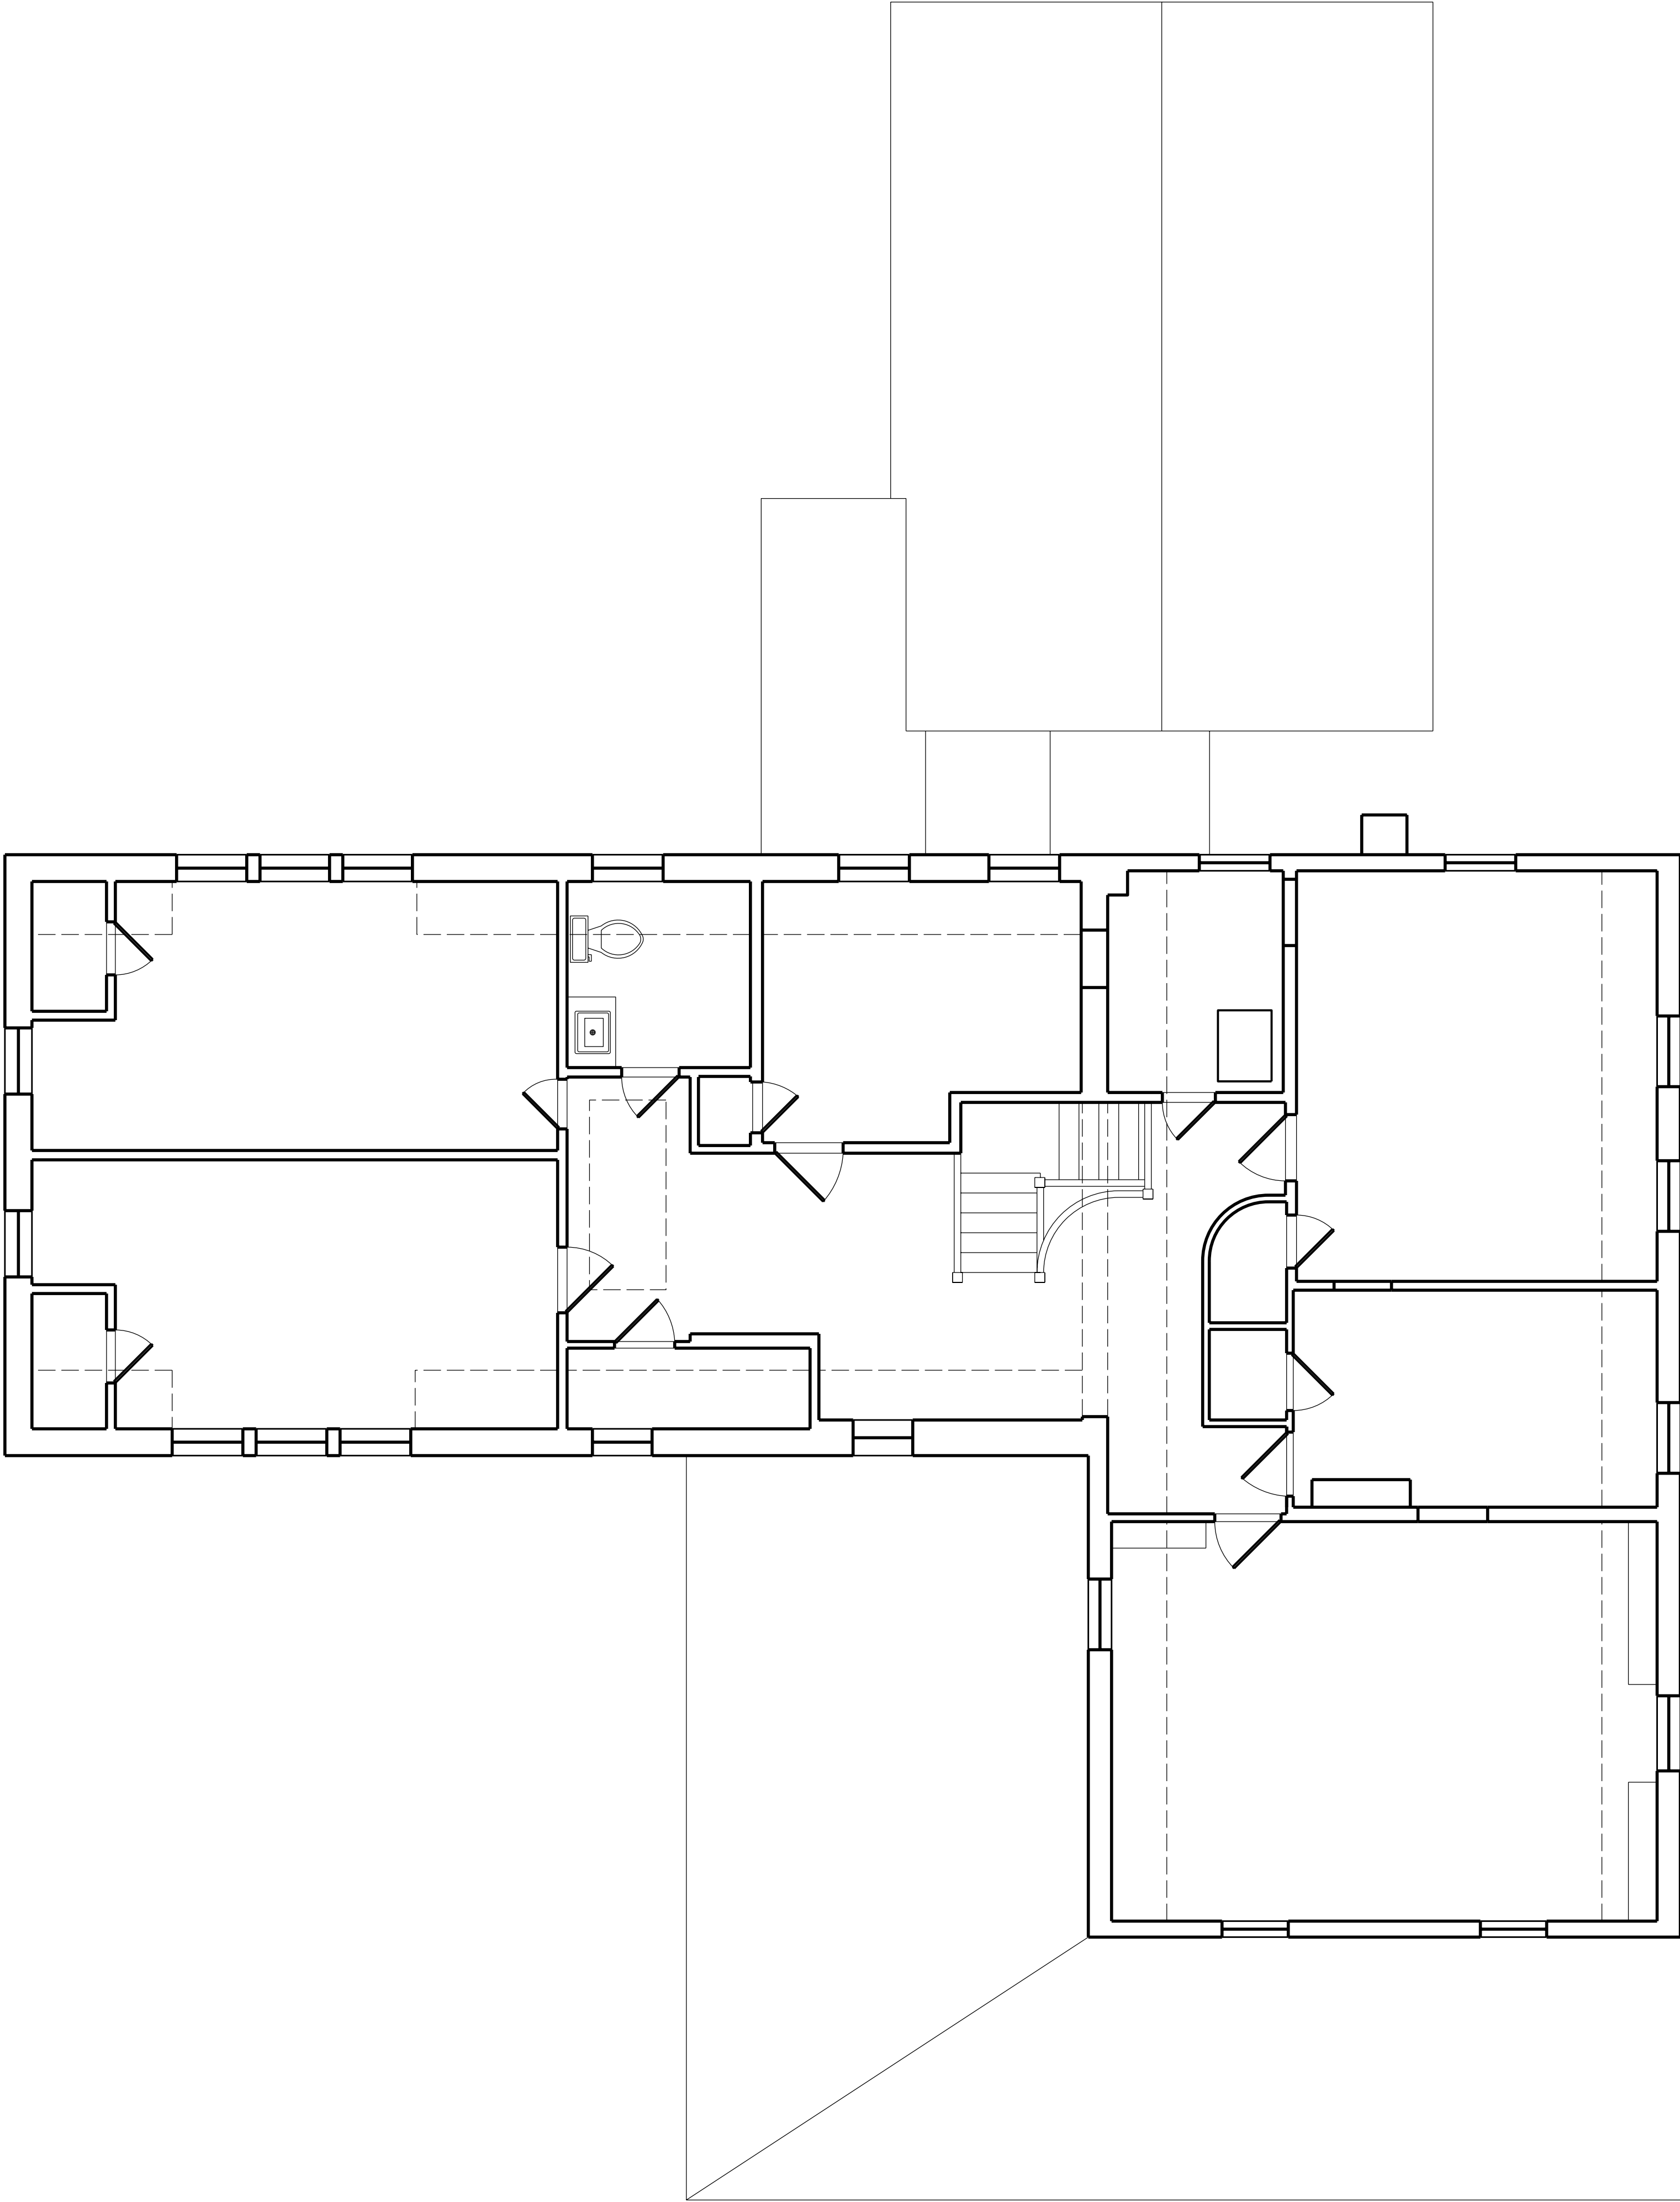

EC-02

CRICKET HILL  
BENNINGTON COLLEGE, BENNINGTON, VT  
SECOND FLOOR PLAN  
EXISTING CONDITIONS  
JOB NO. 12478

SUBMITTAL & REVISION DATES

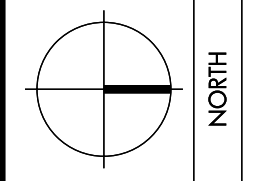

CENTERLINE  
ARCHITECTS

302 MAIN STREET  
BENNINGTON, VT 05201  
P. 802.447.8609  
WWW.CLARCH.COM  
DRAWN BY: GCTB/KC/MA

CONSULTANTS: