



Shingle Cottage

1st Floor

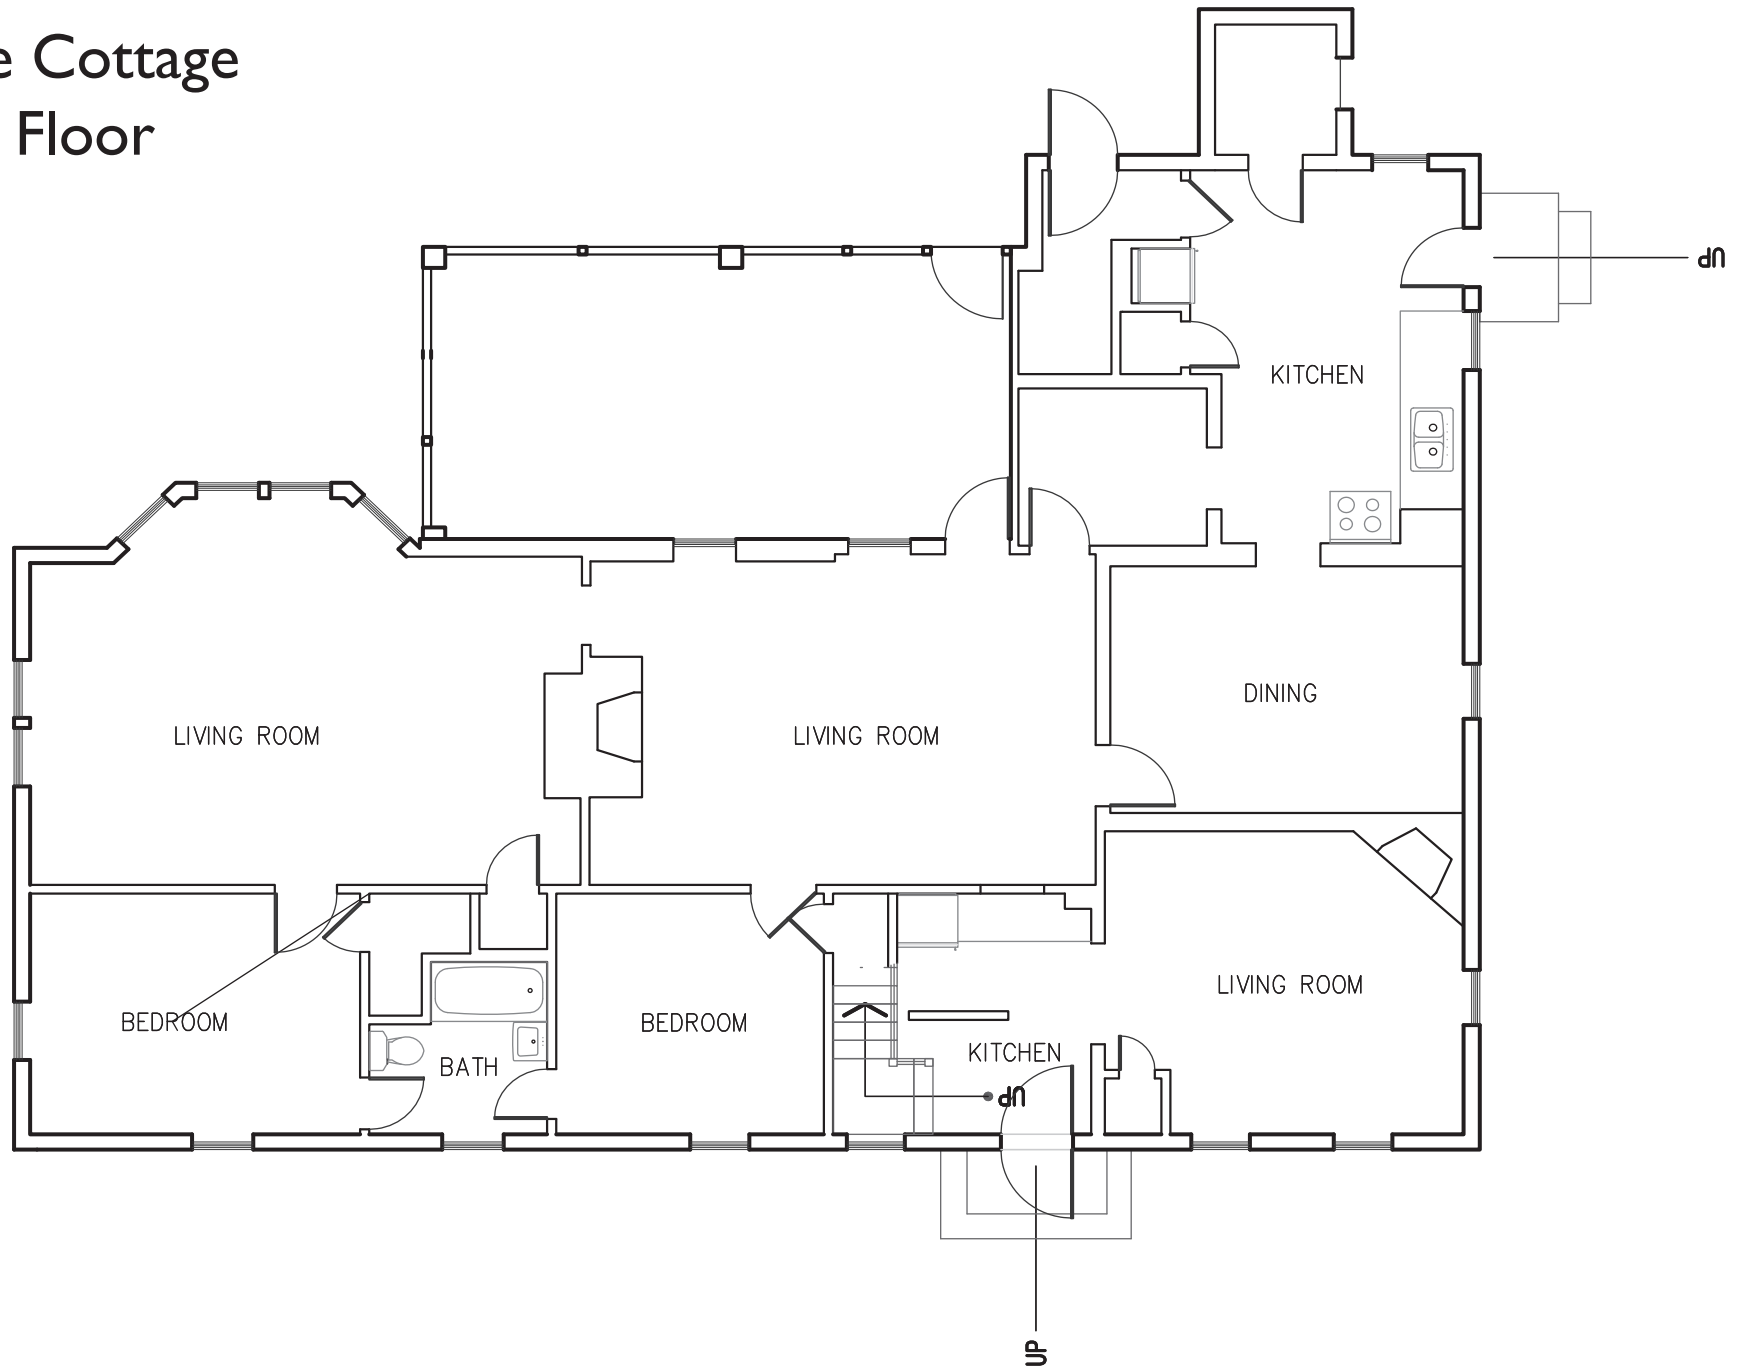

Shingle Cottage

2nd Floor

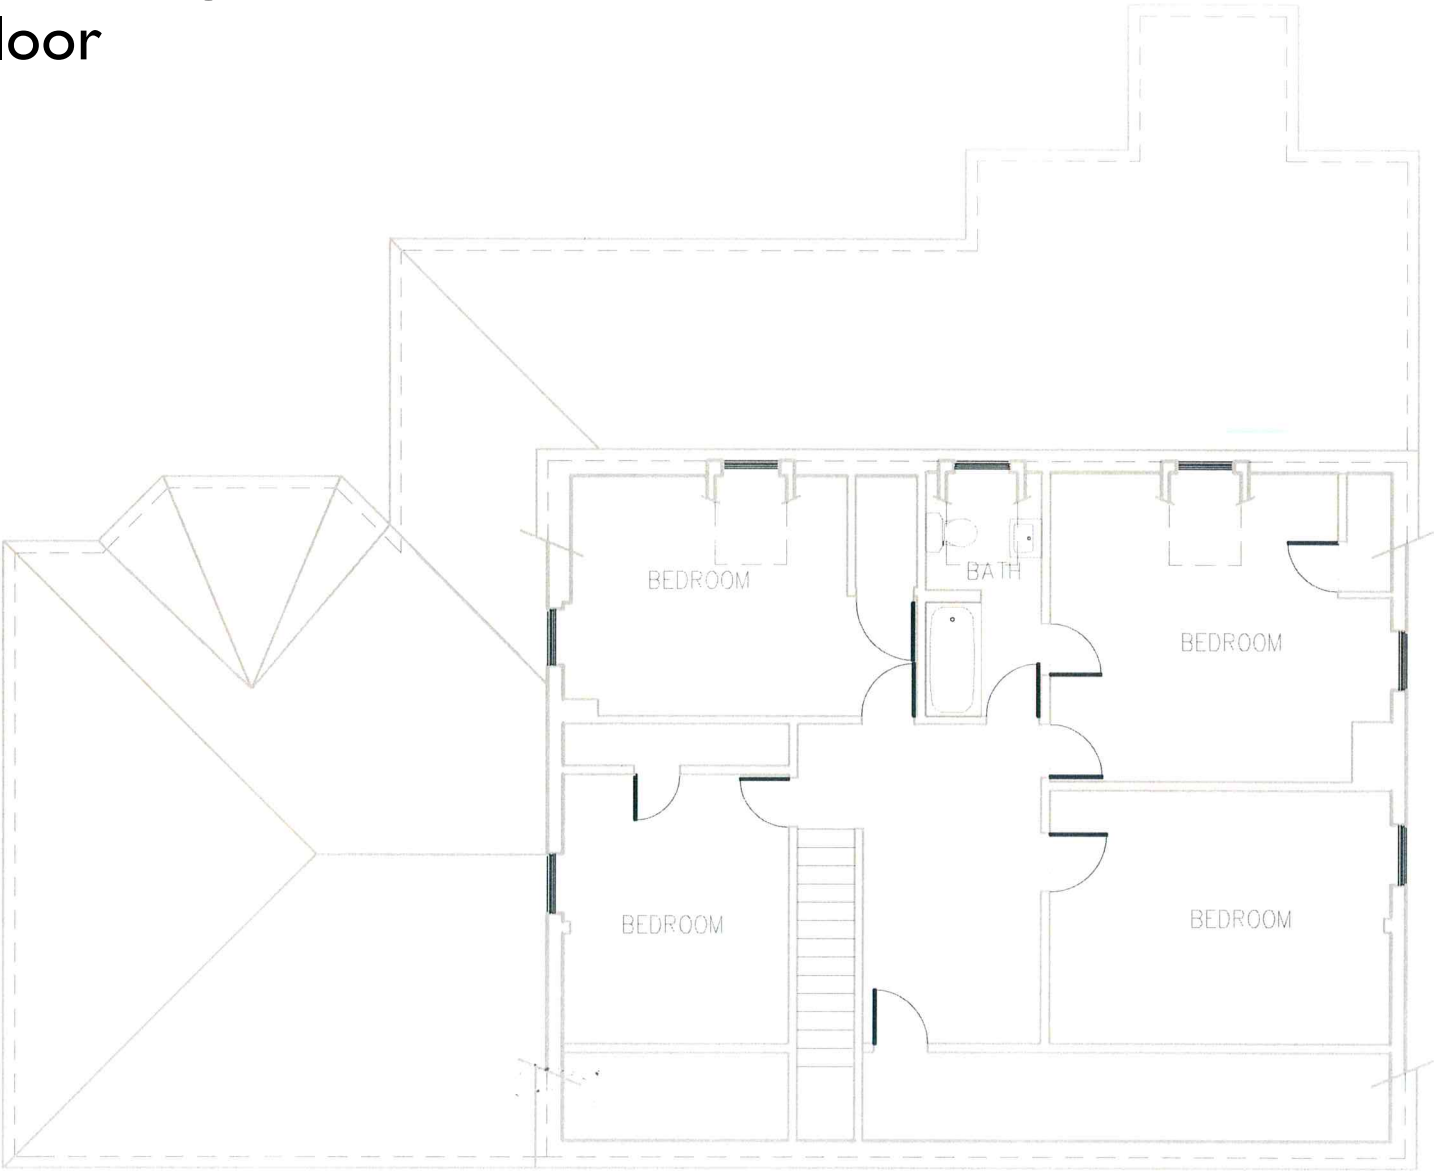

1 SECOND FLOOR PLAN
SCALE: 1/8" = 1'-0"