




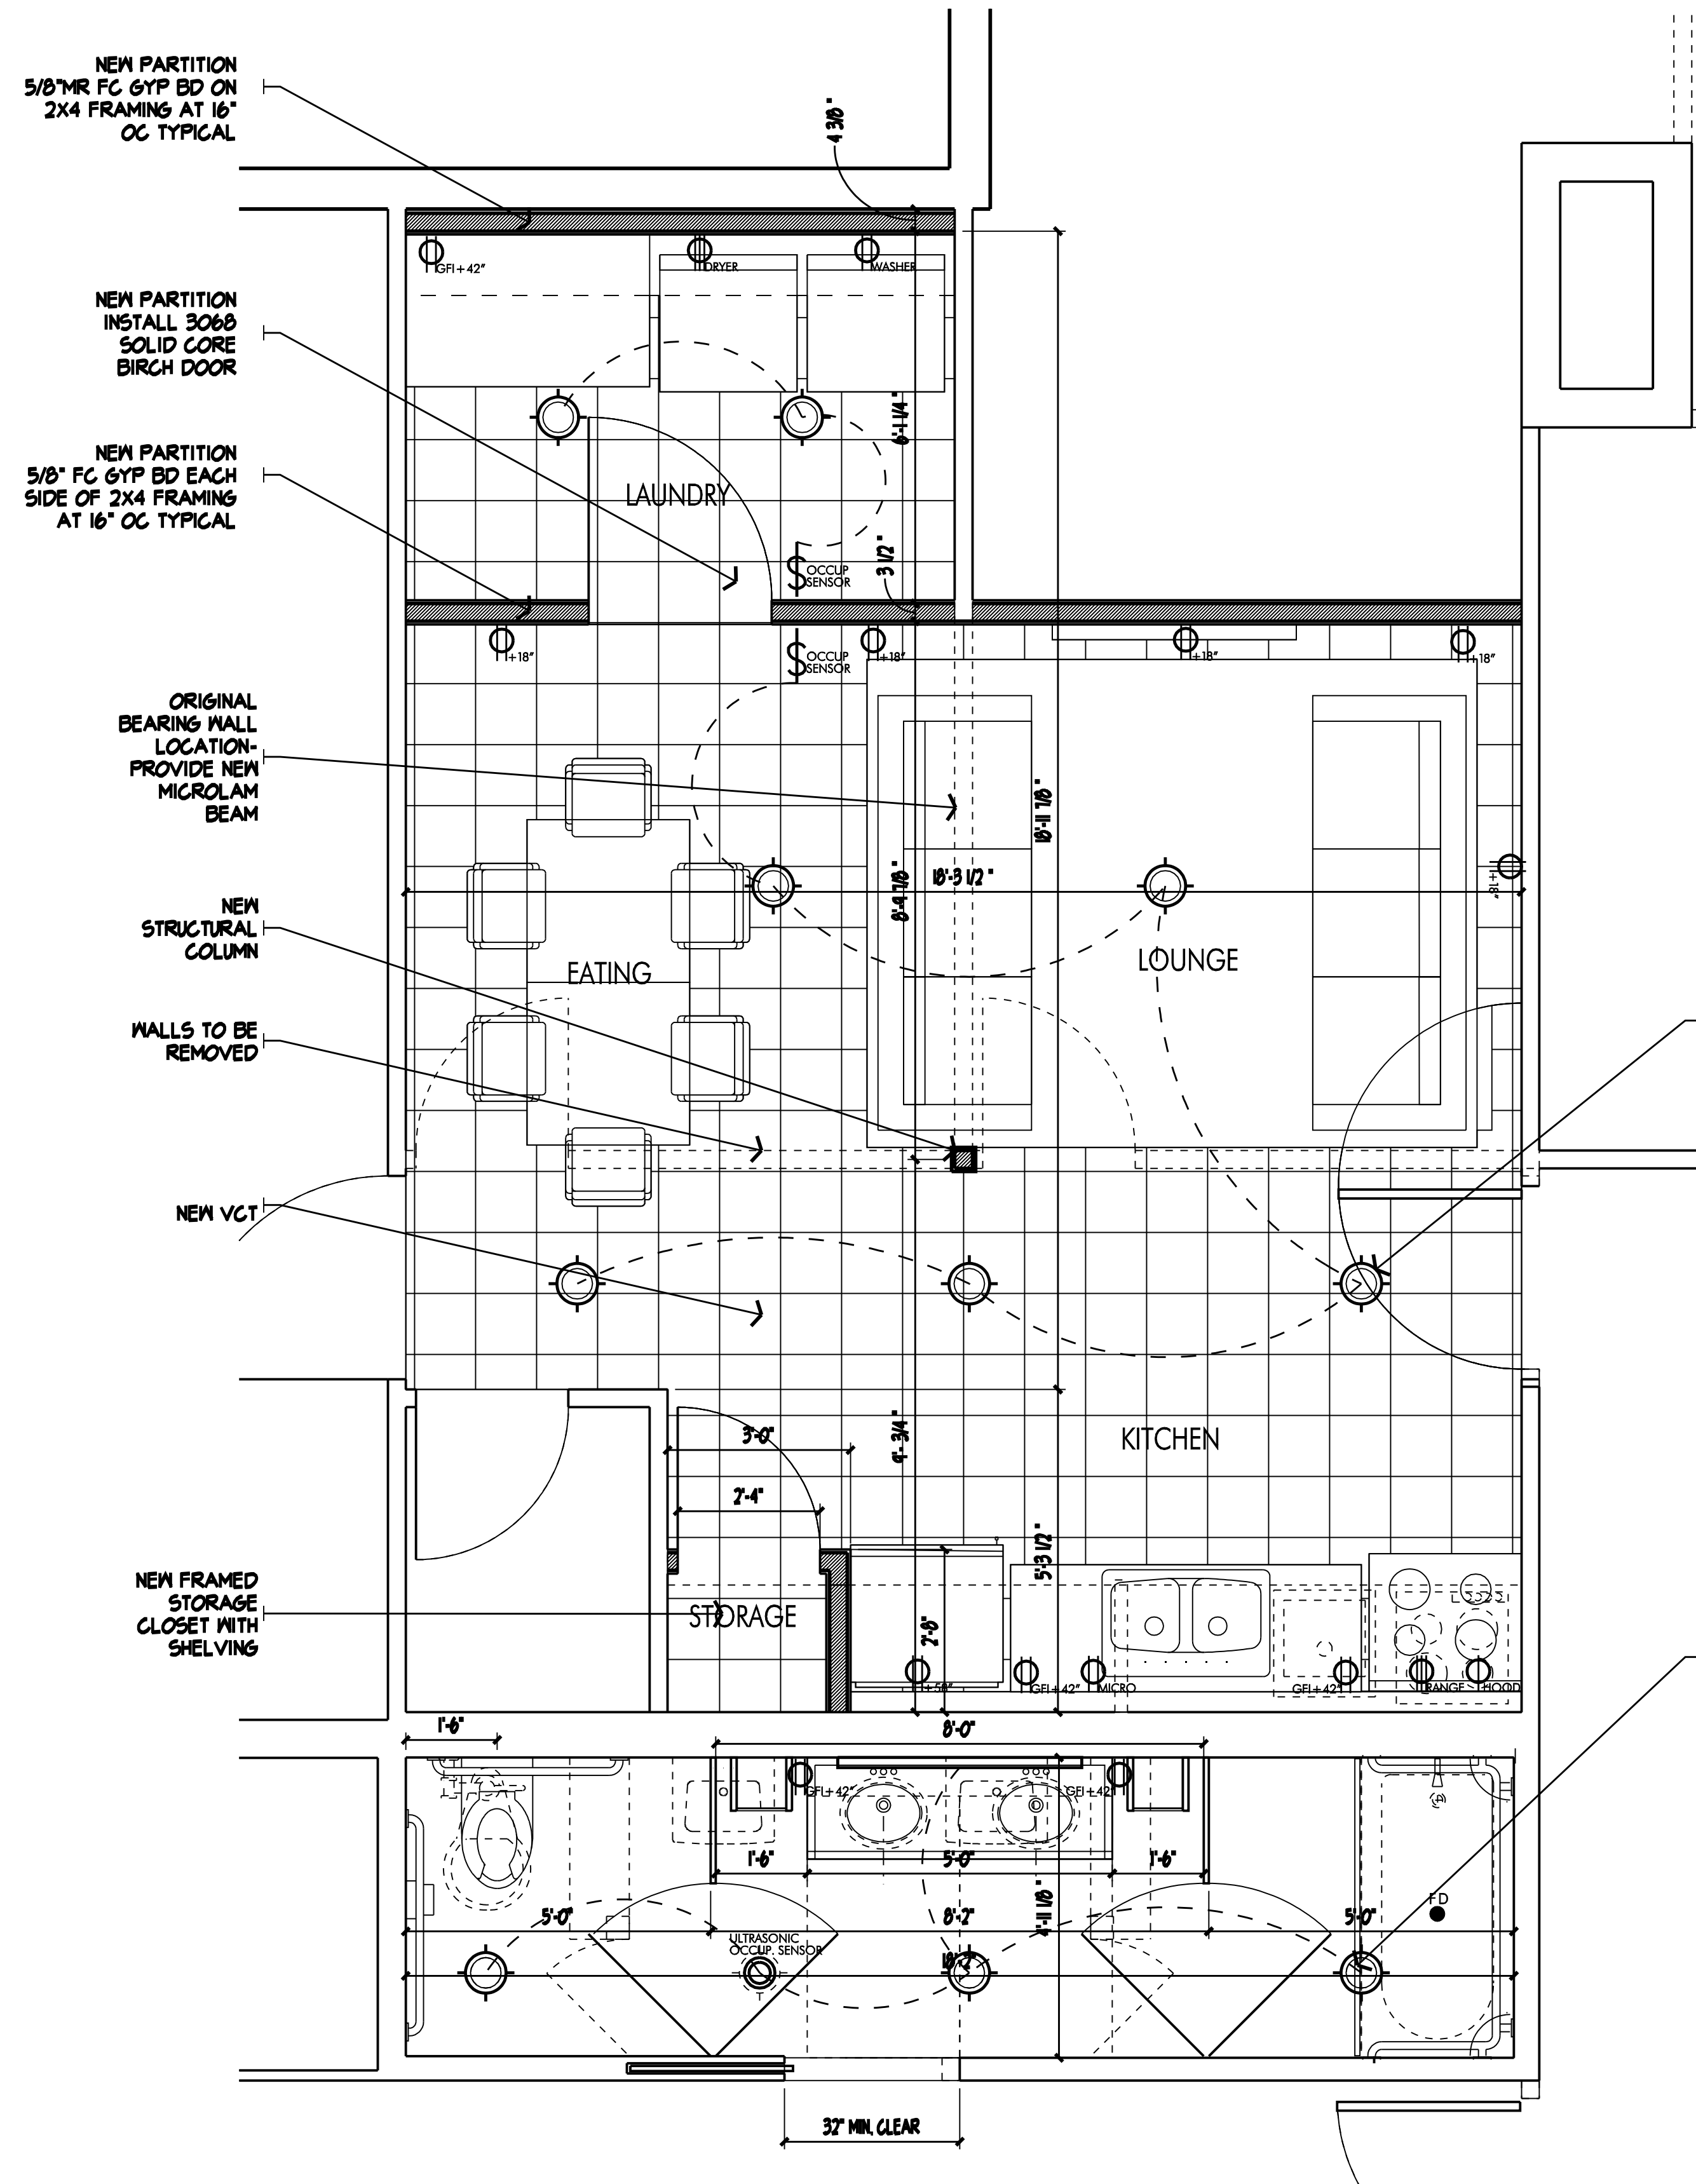

3 INTERIOR ELEVATIONS - LOWER LEVEL NORTH BATH
SCALE: 1/2" = 1'-0"

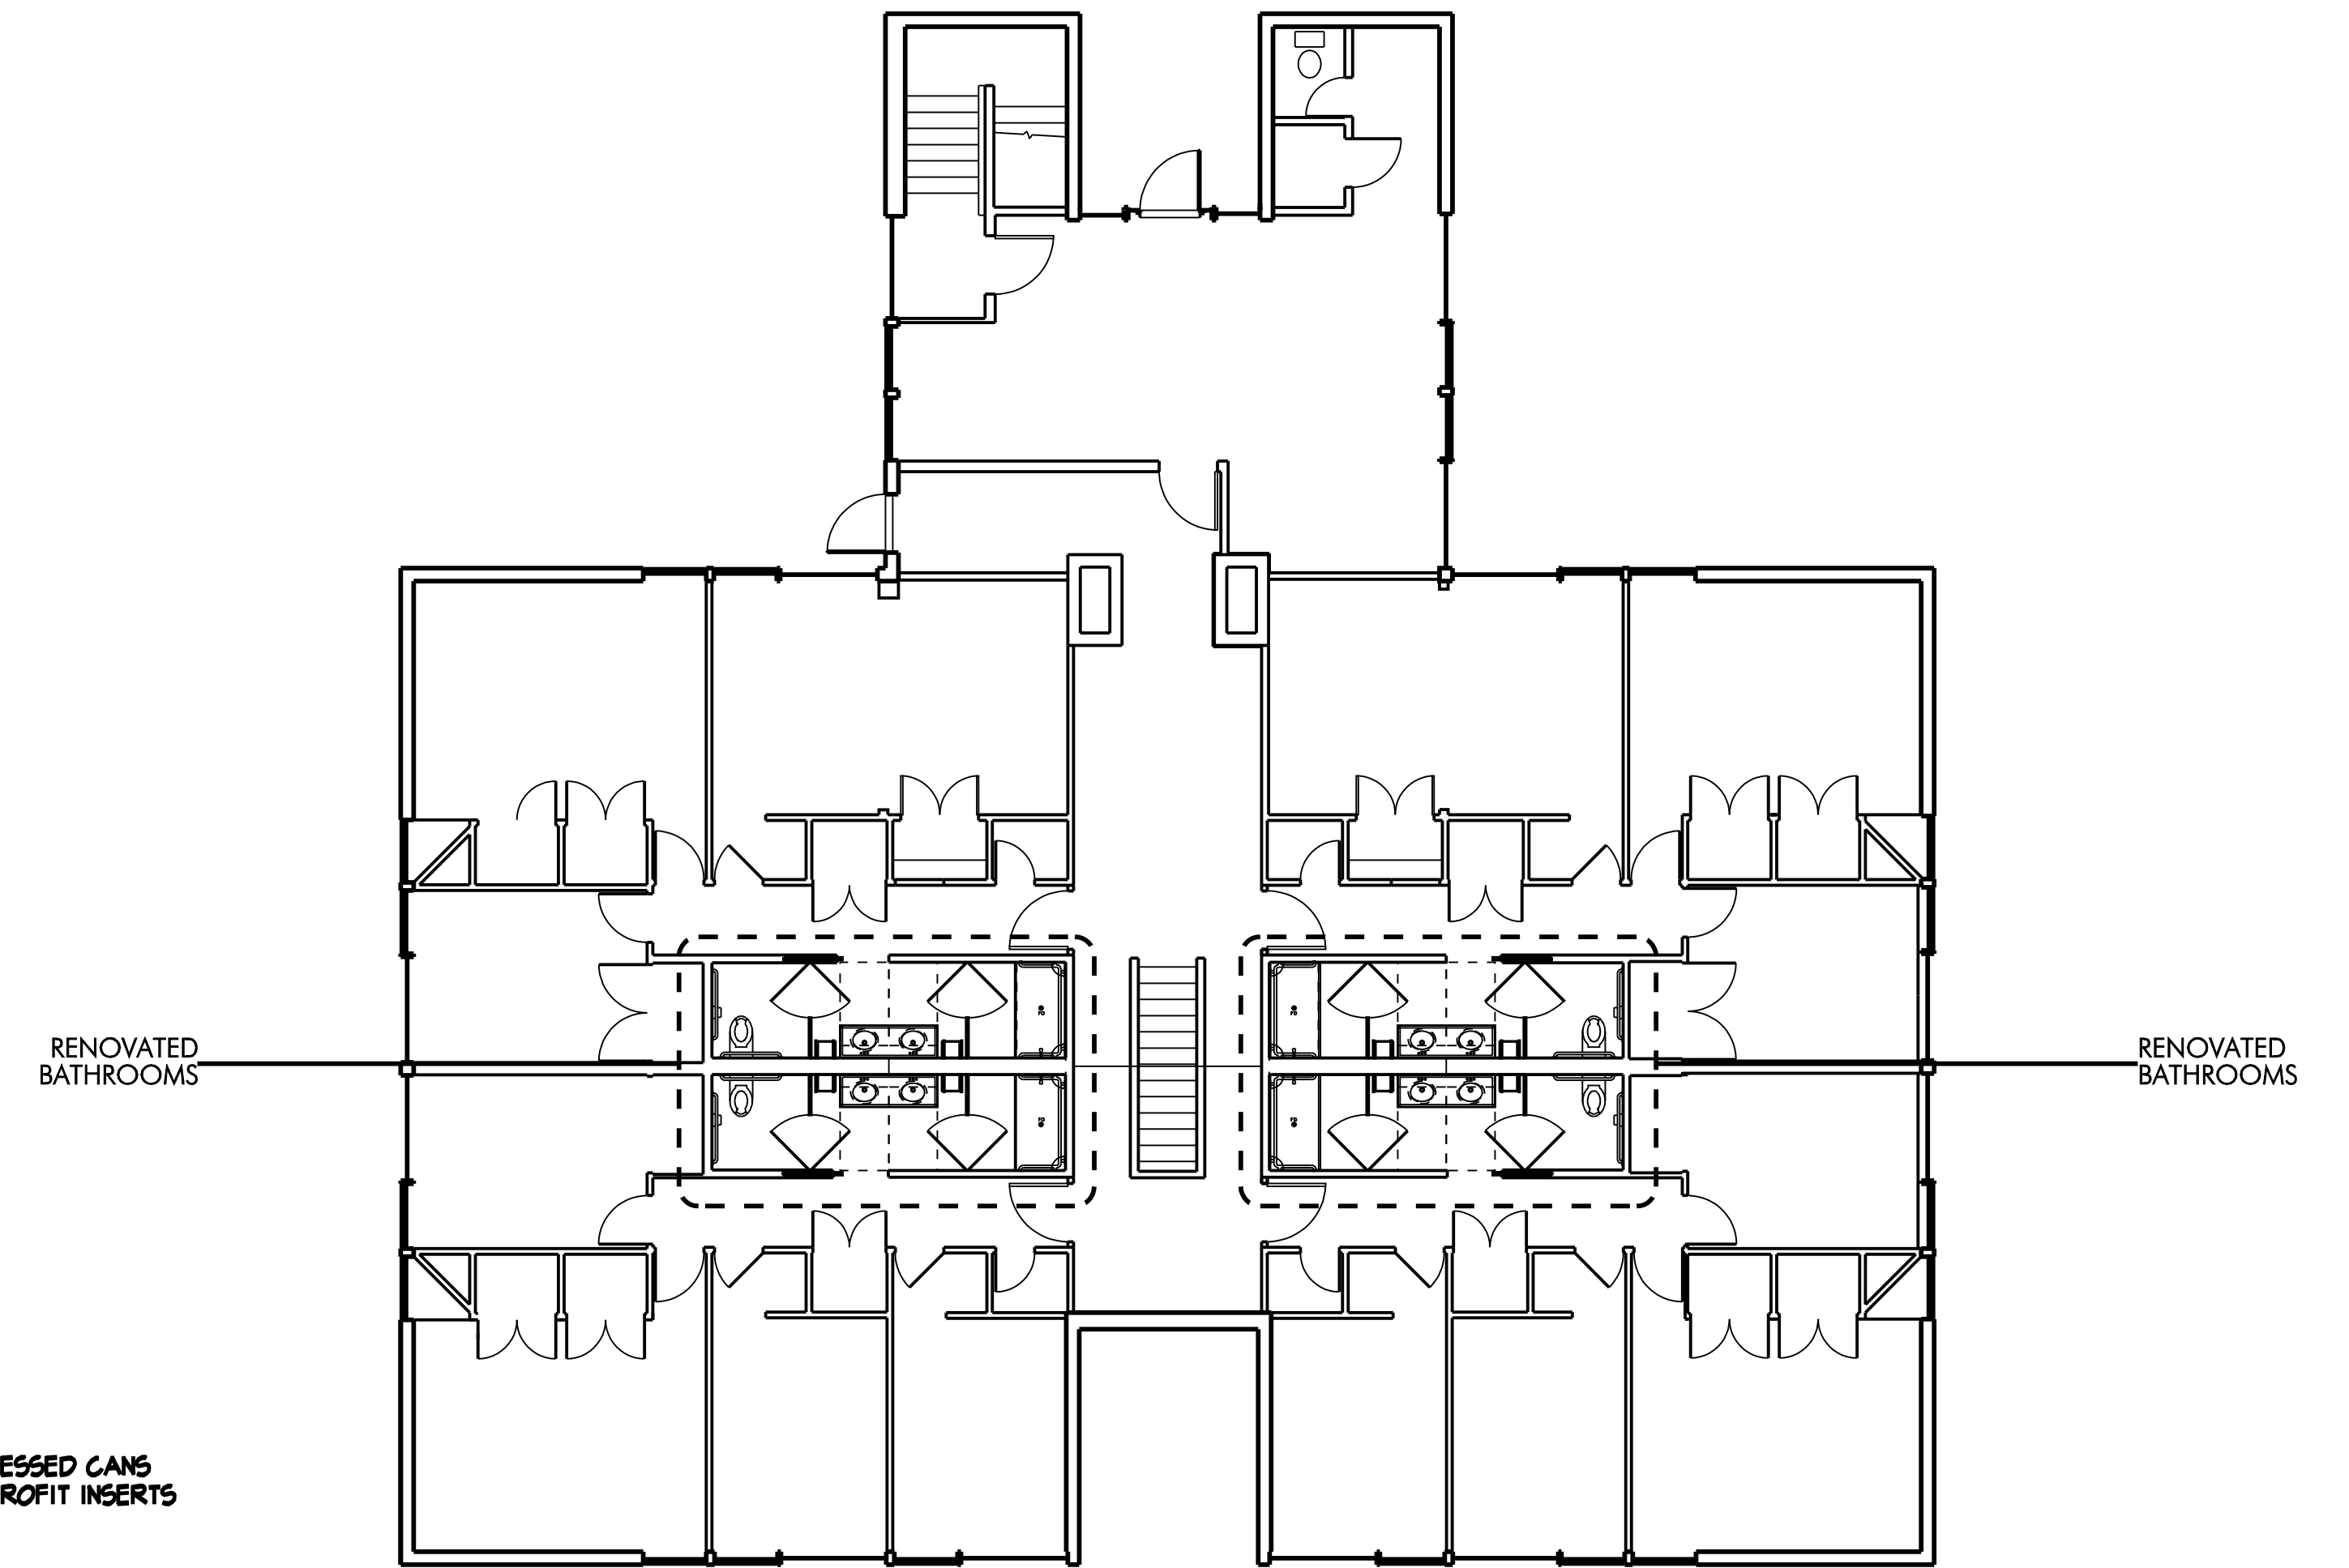

2 PLAN - MAIN LEVEL
SCALE: 1/8" = 1'-0"

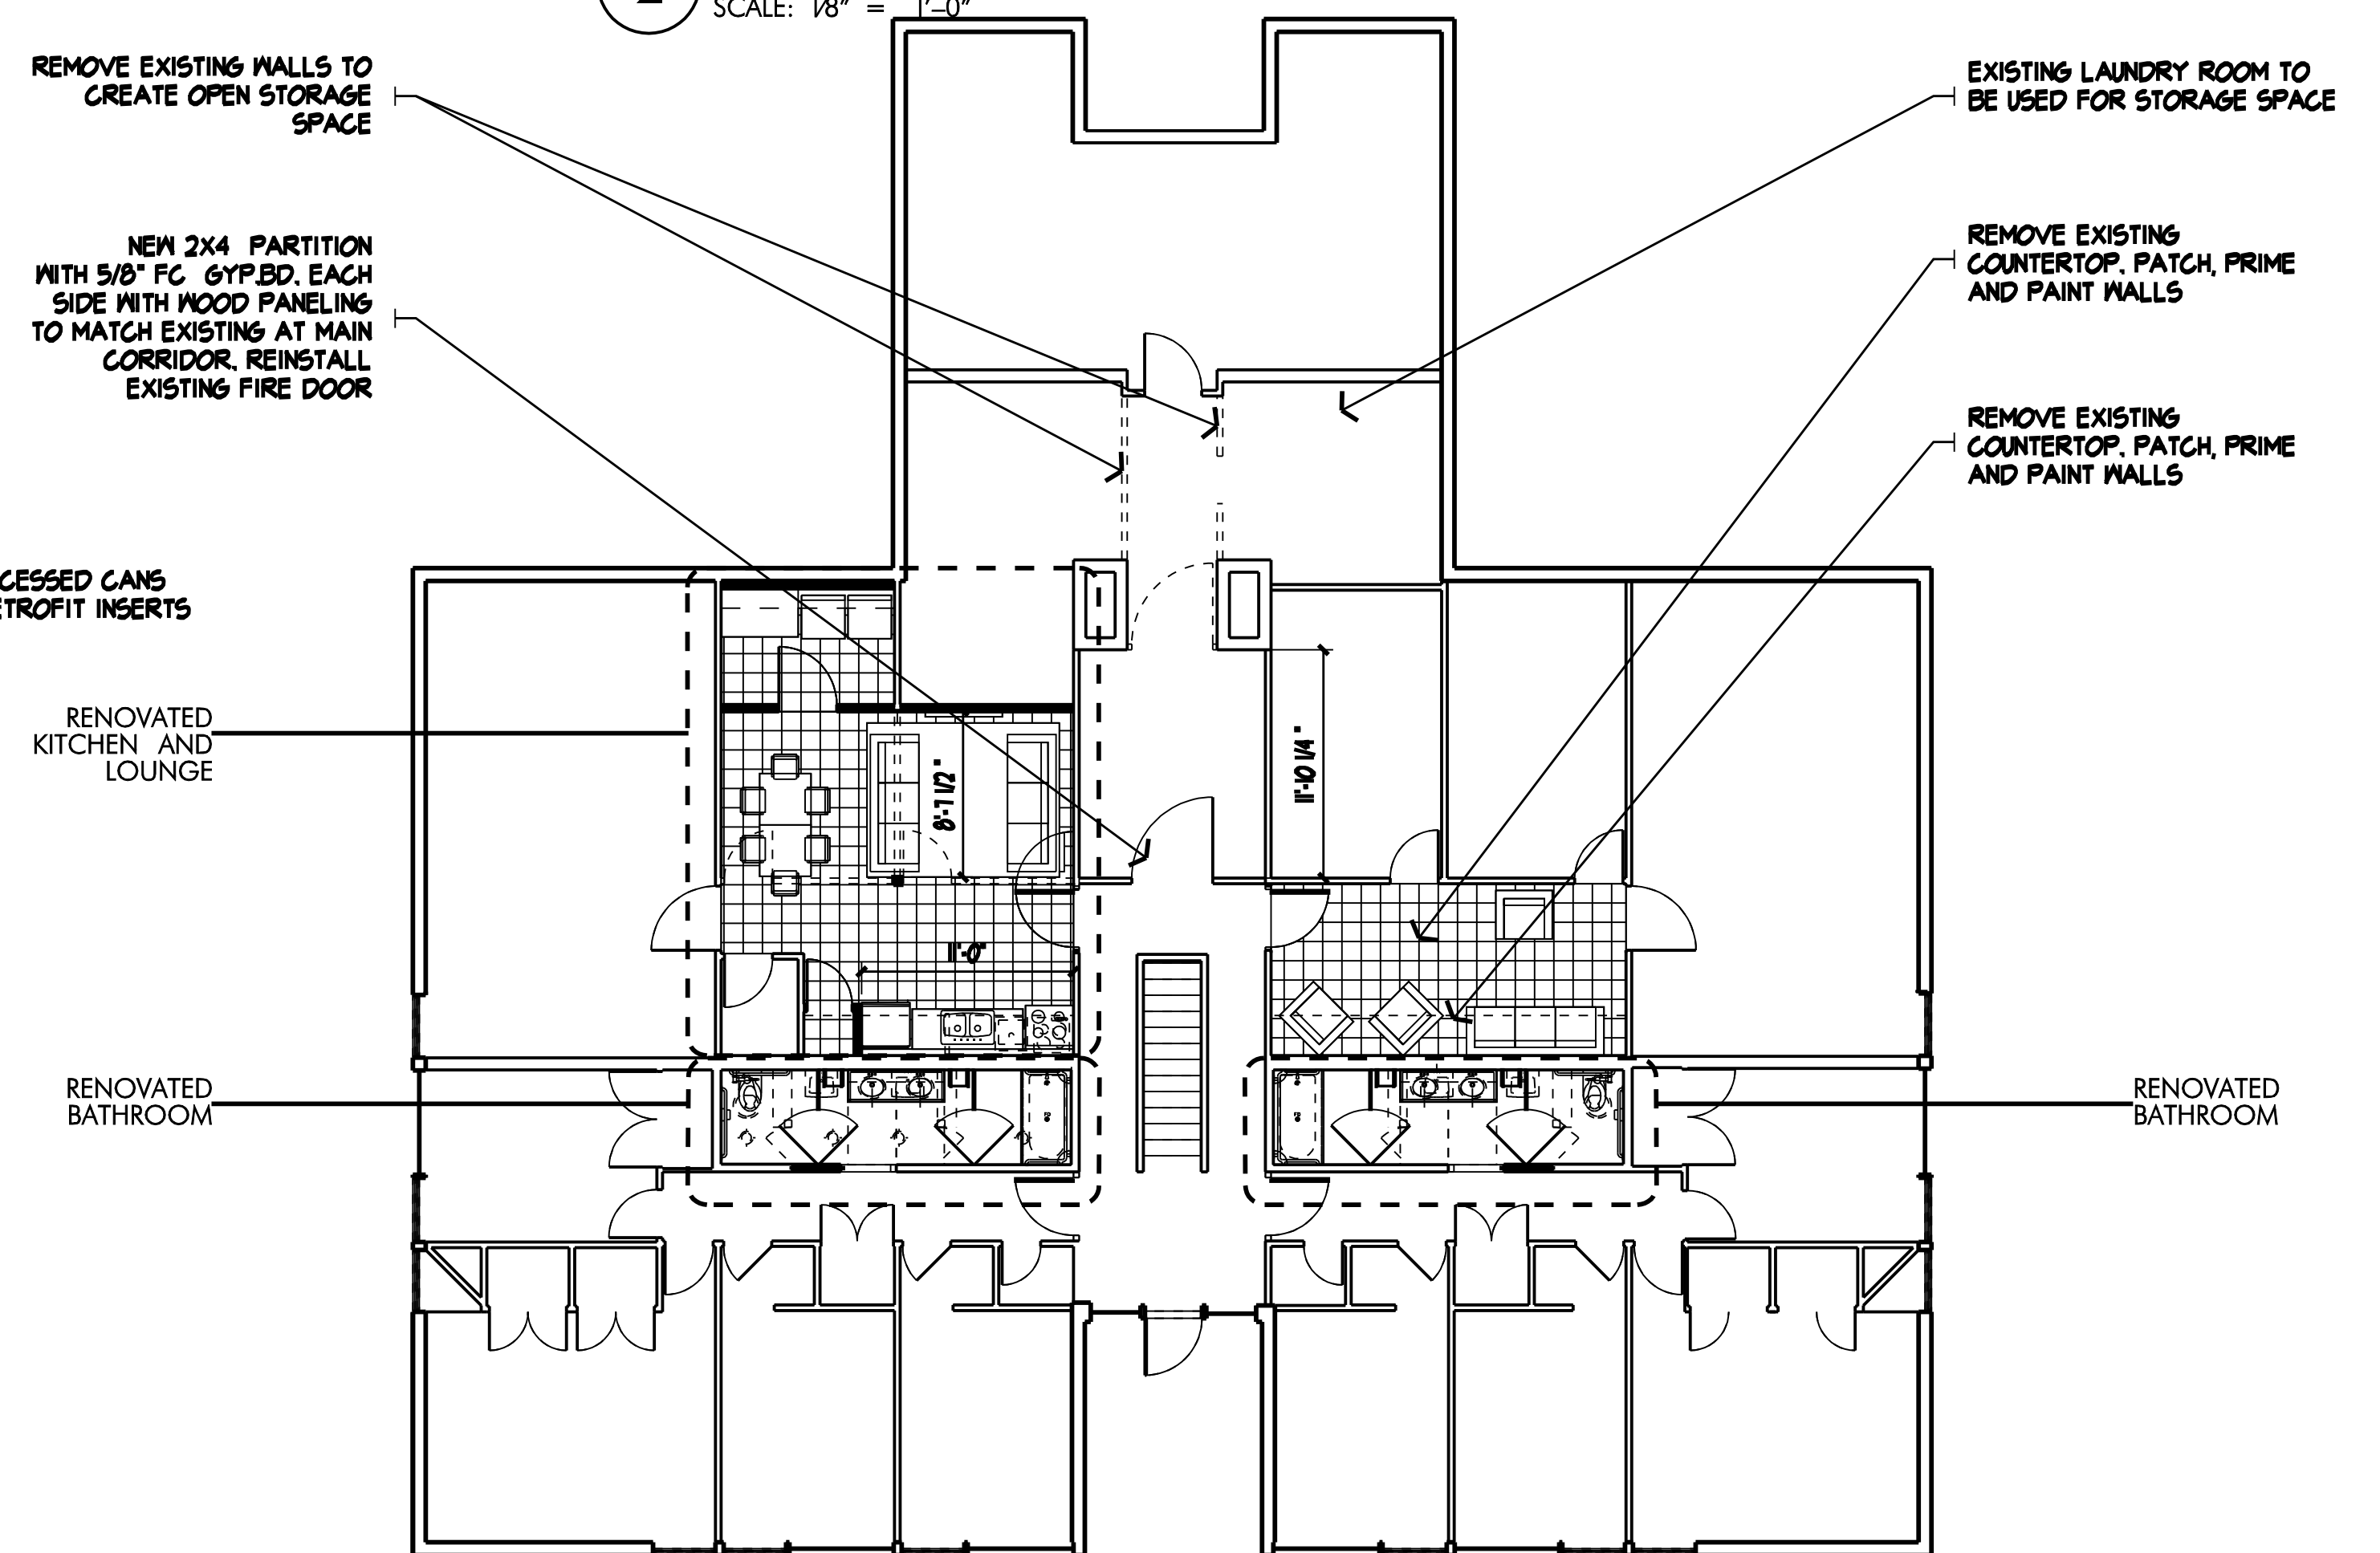

1 PLAN - LOWER LEVEL
SCALE: 1/8" = 1'-0"

11/25/2011