



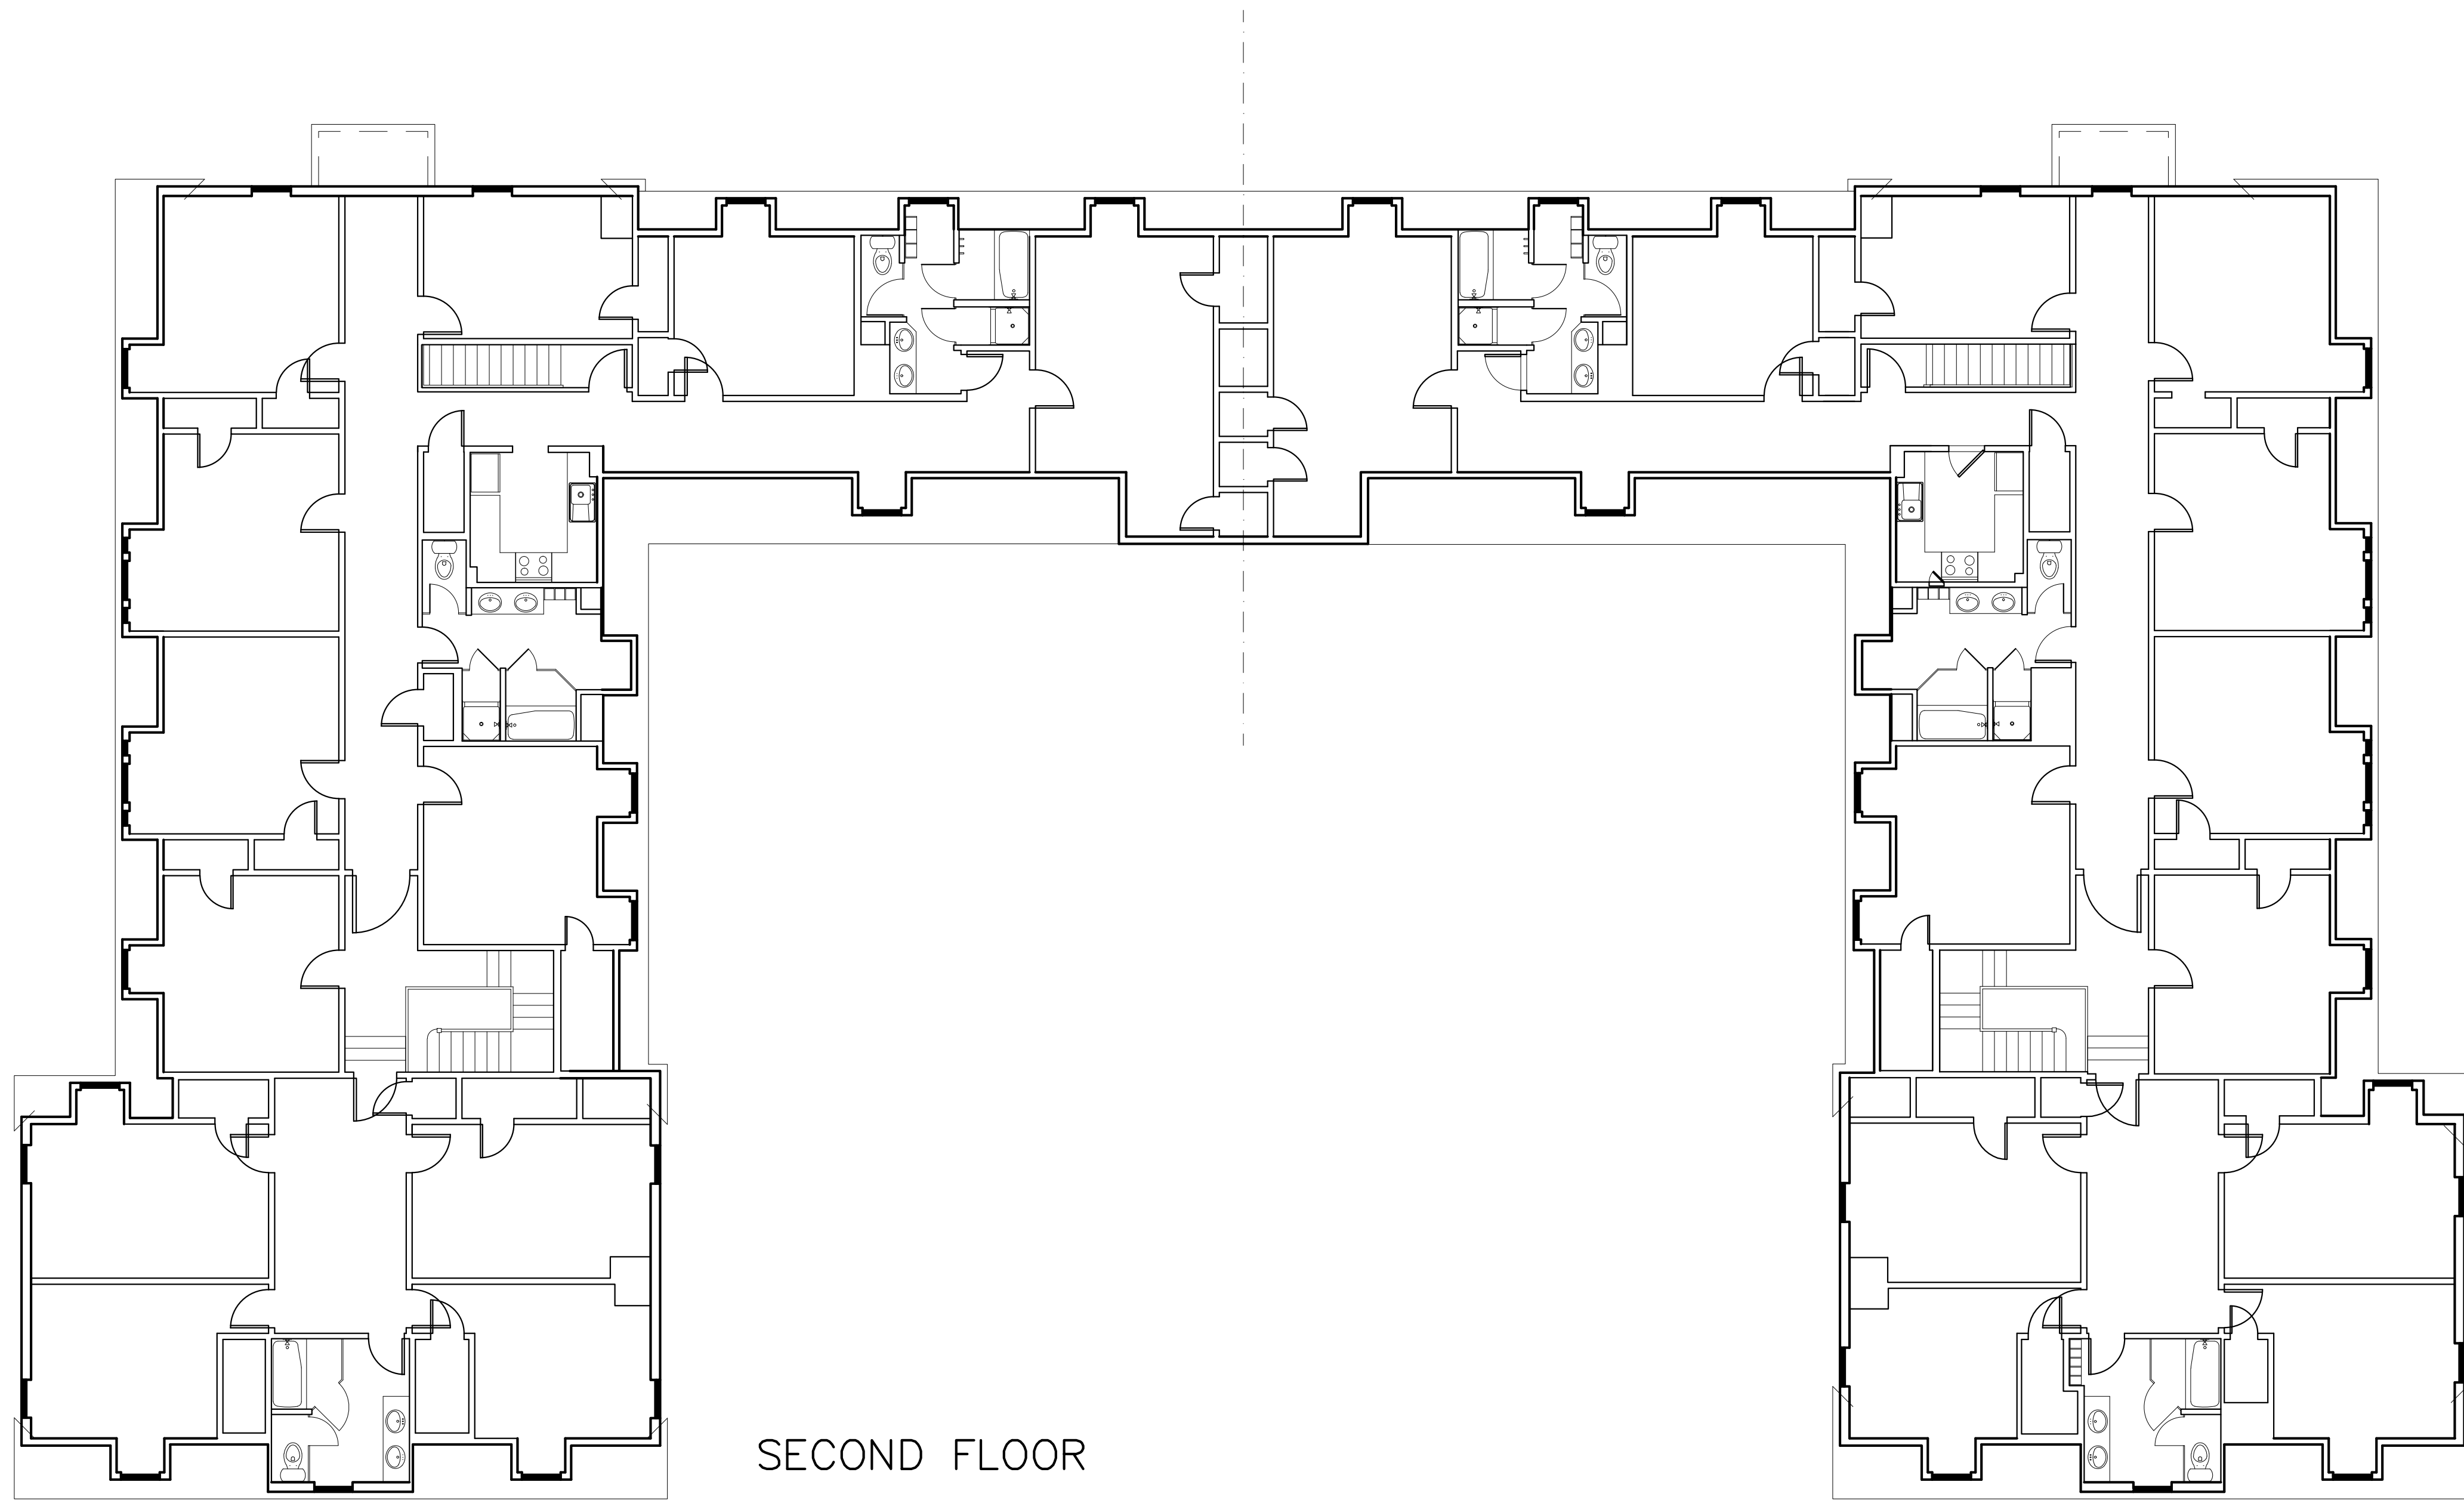

SECOND FLOOR

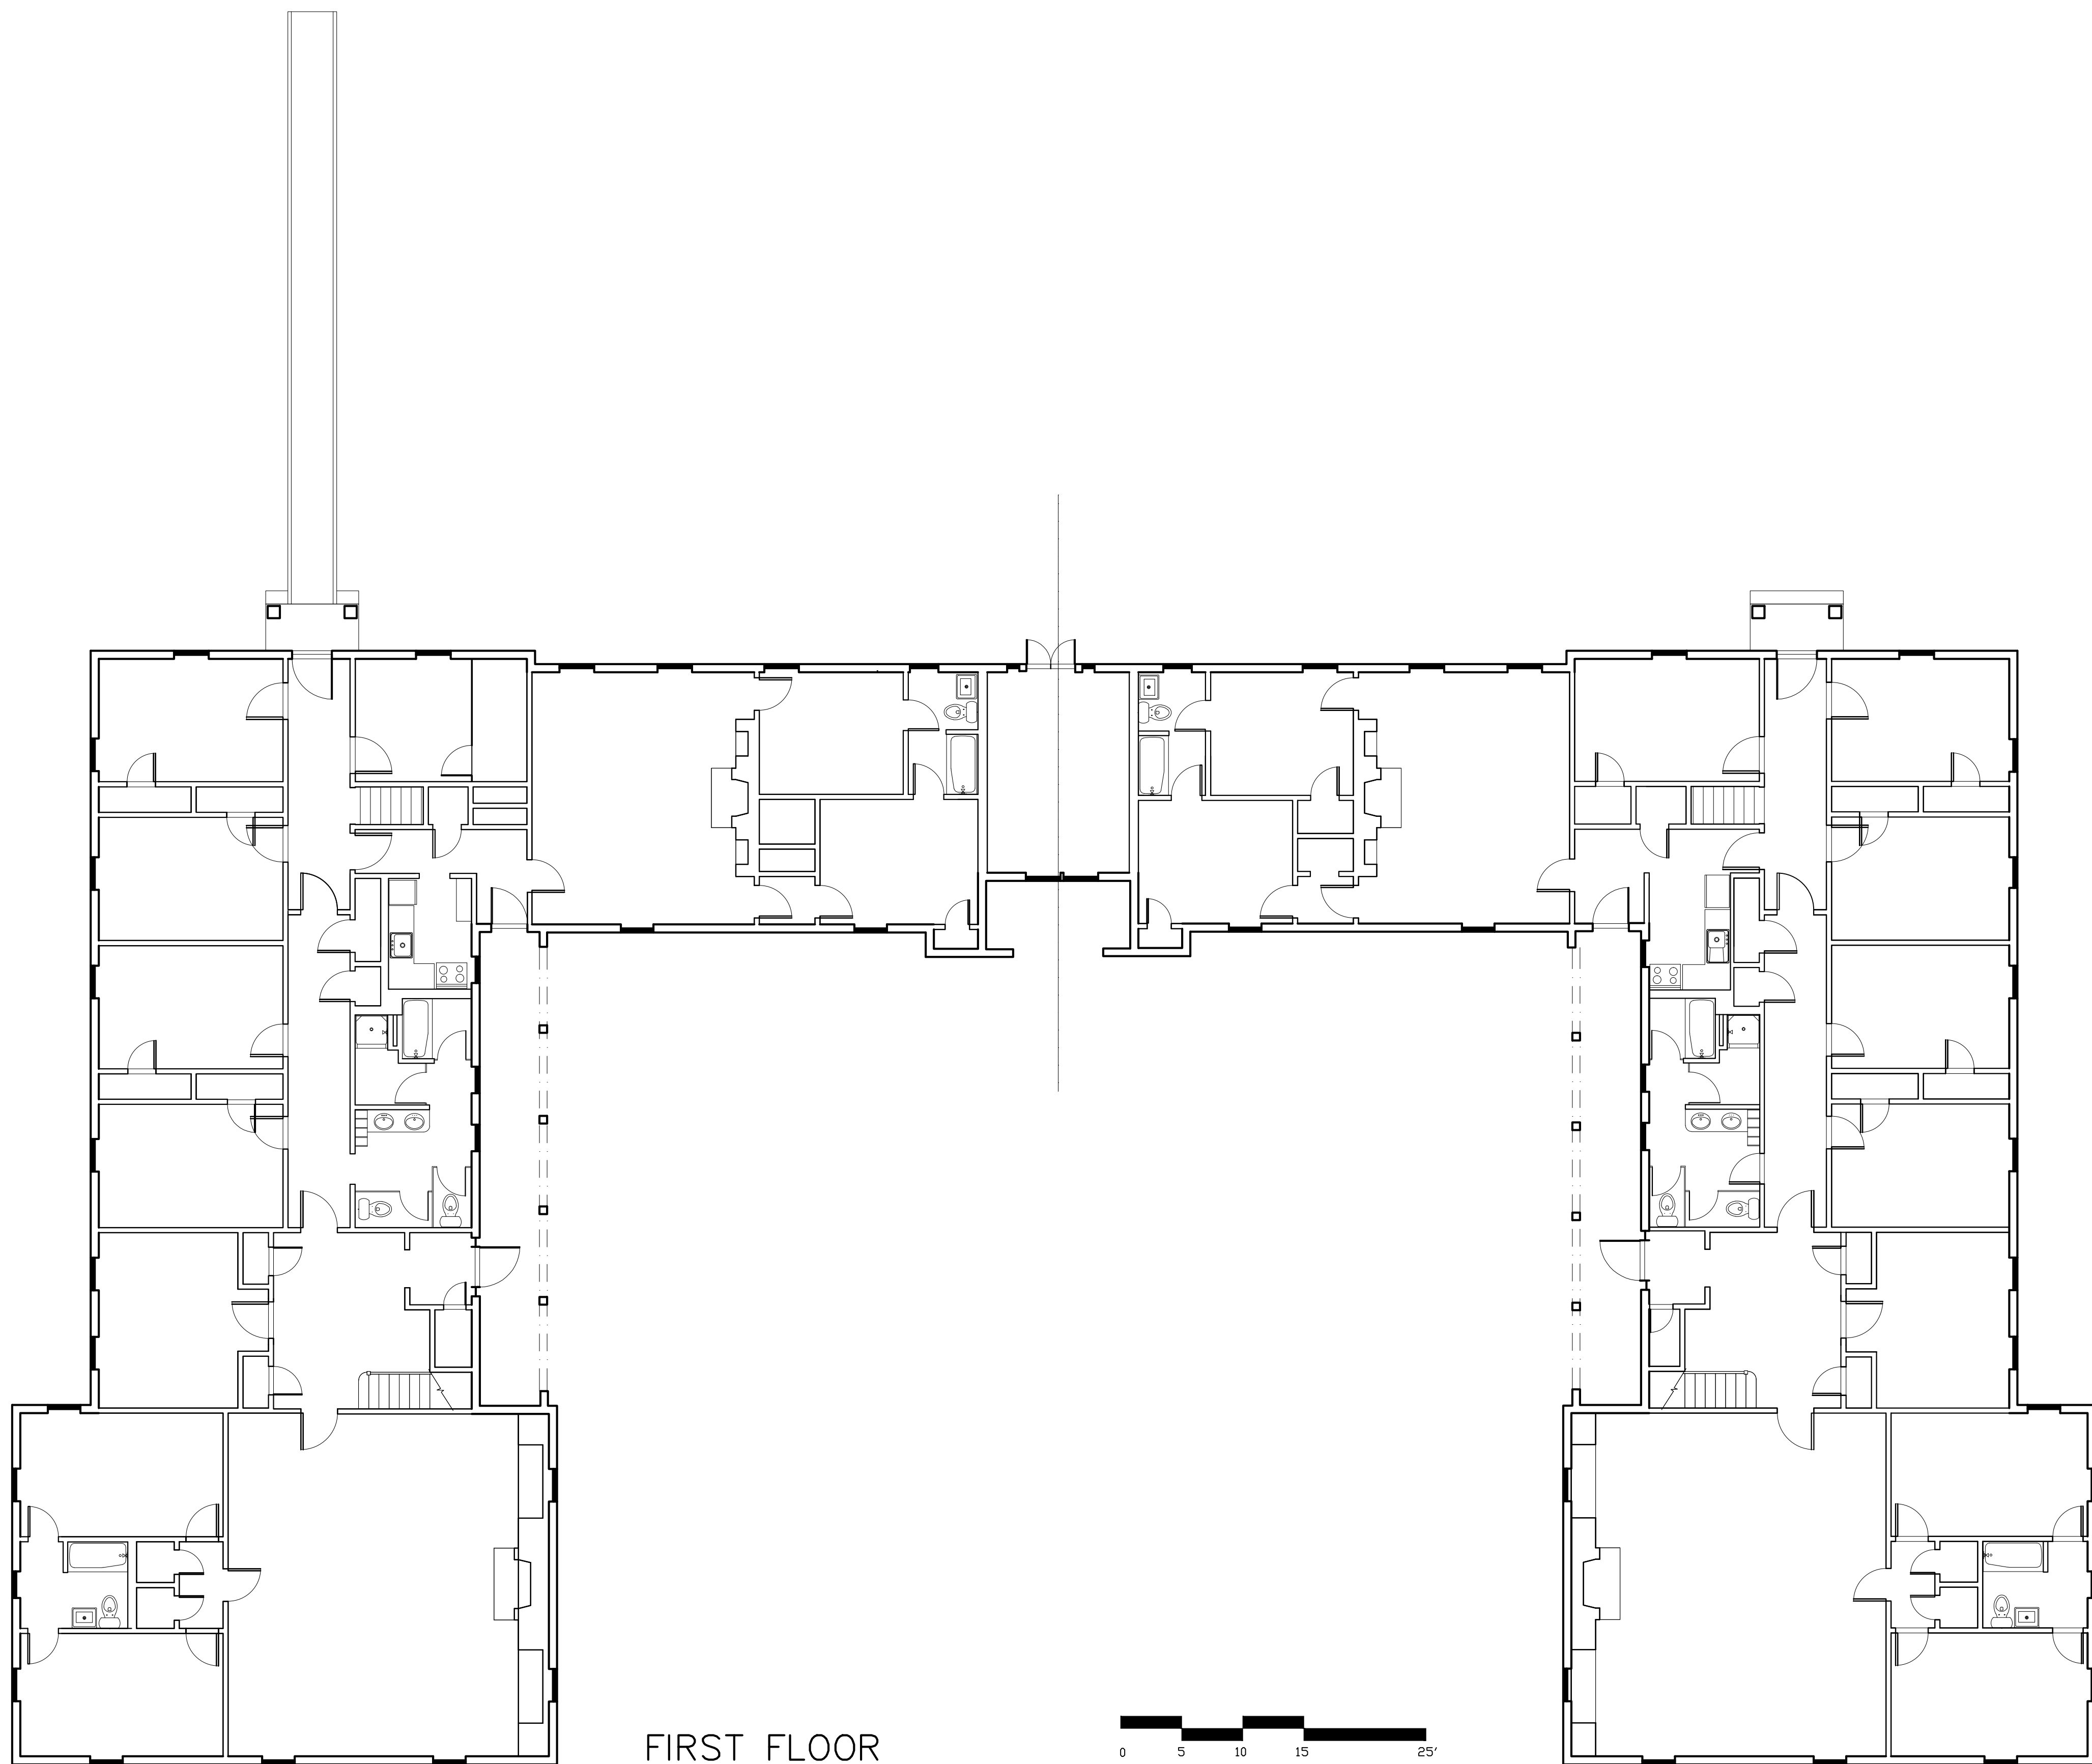

FIRST FLOOR