



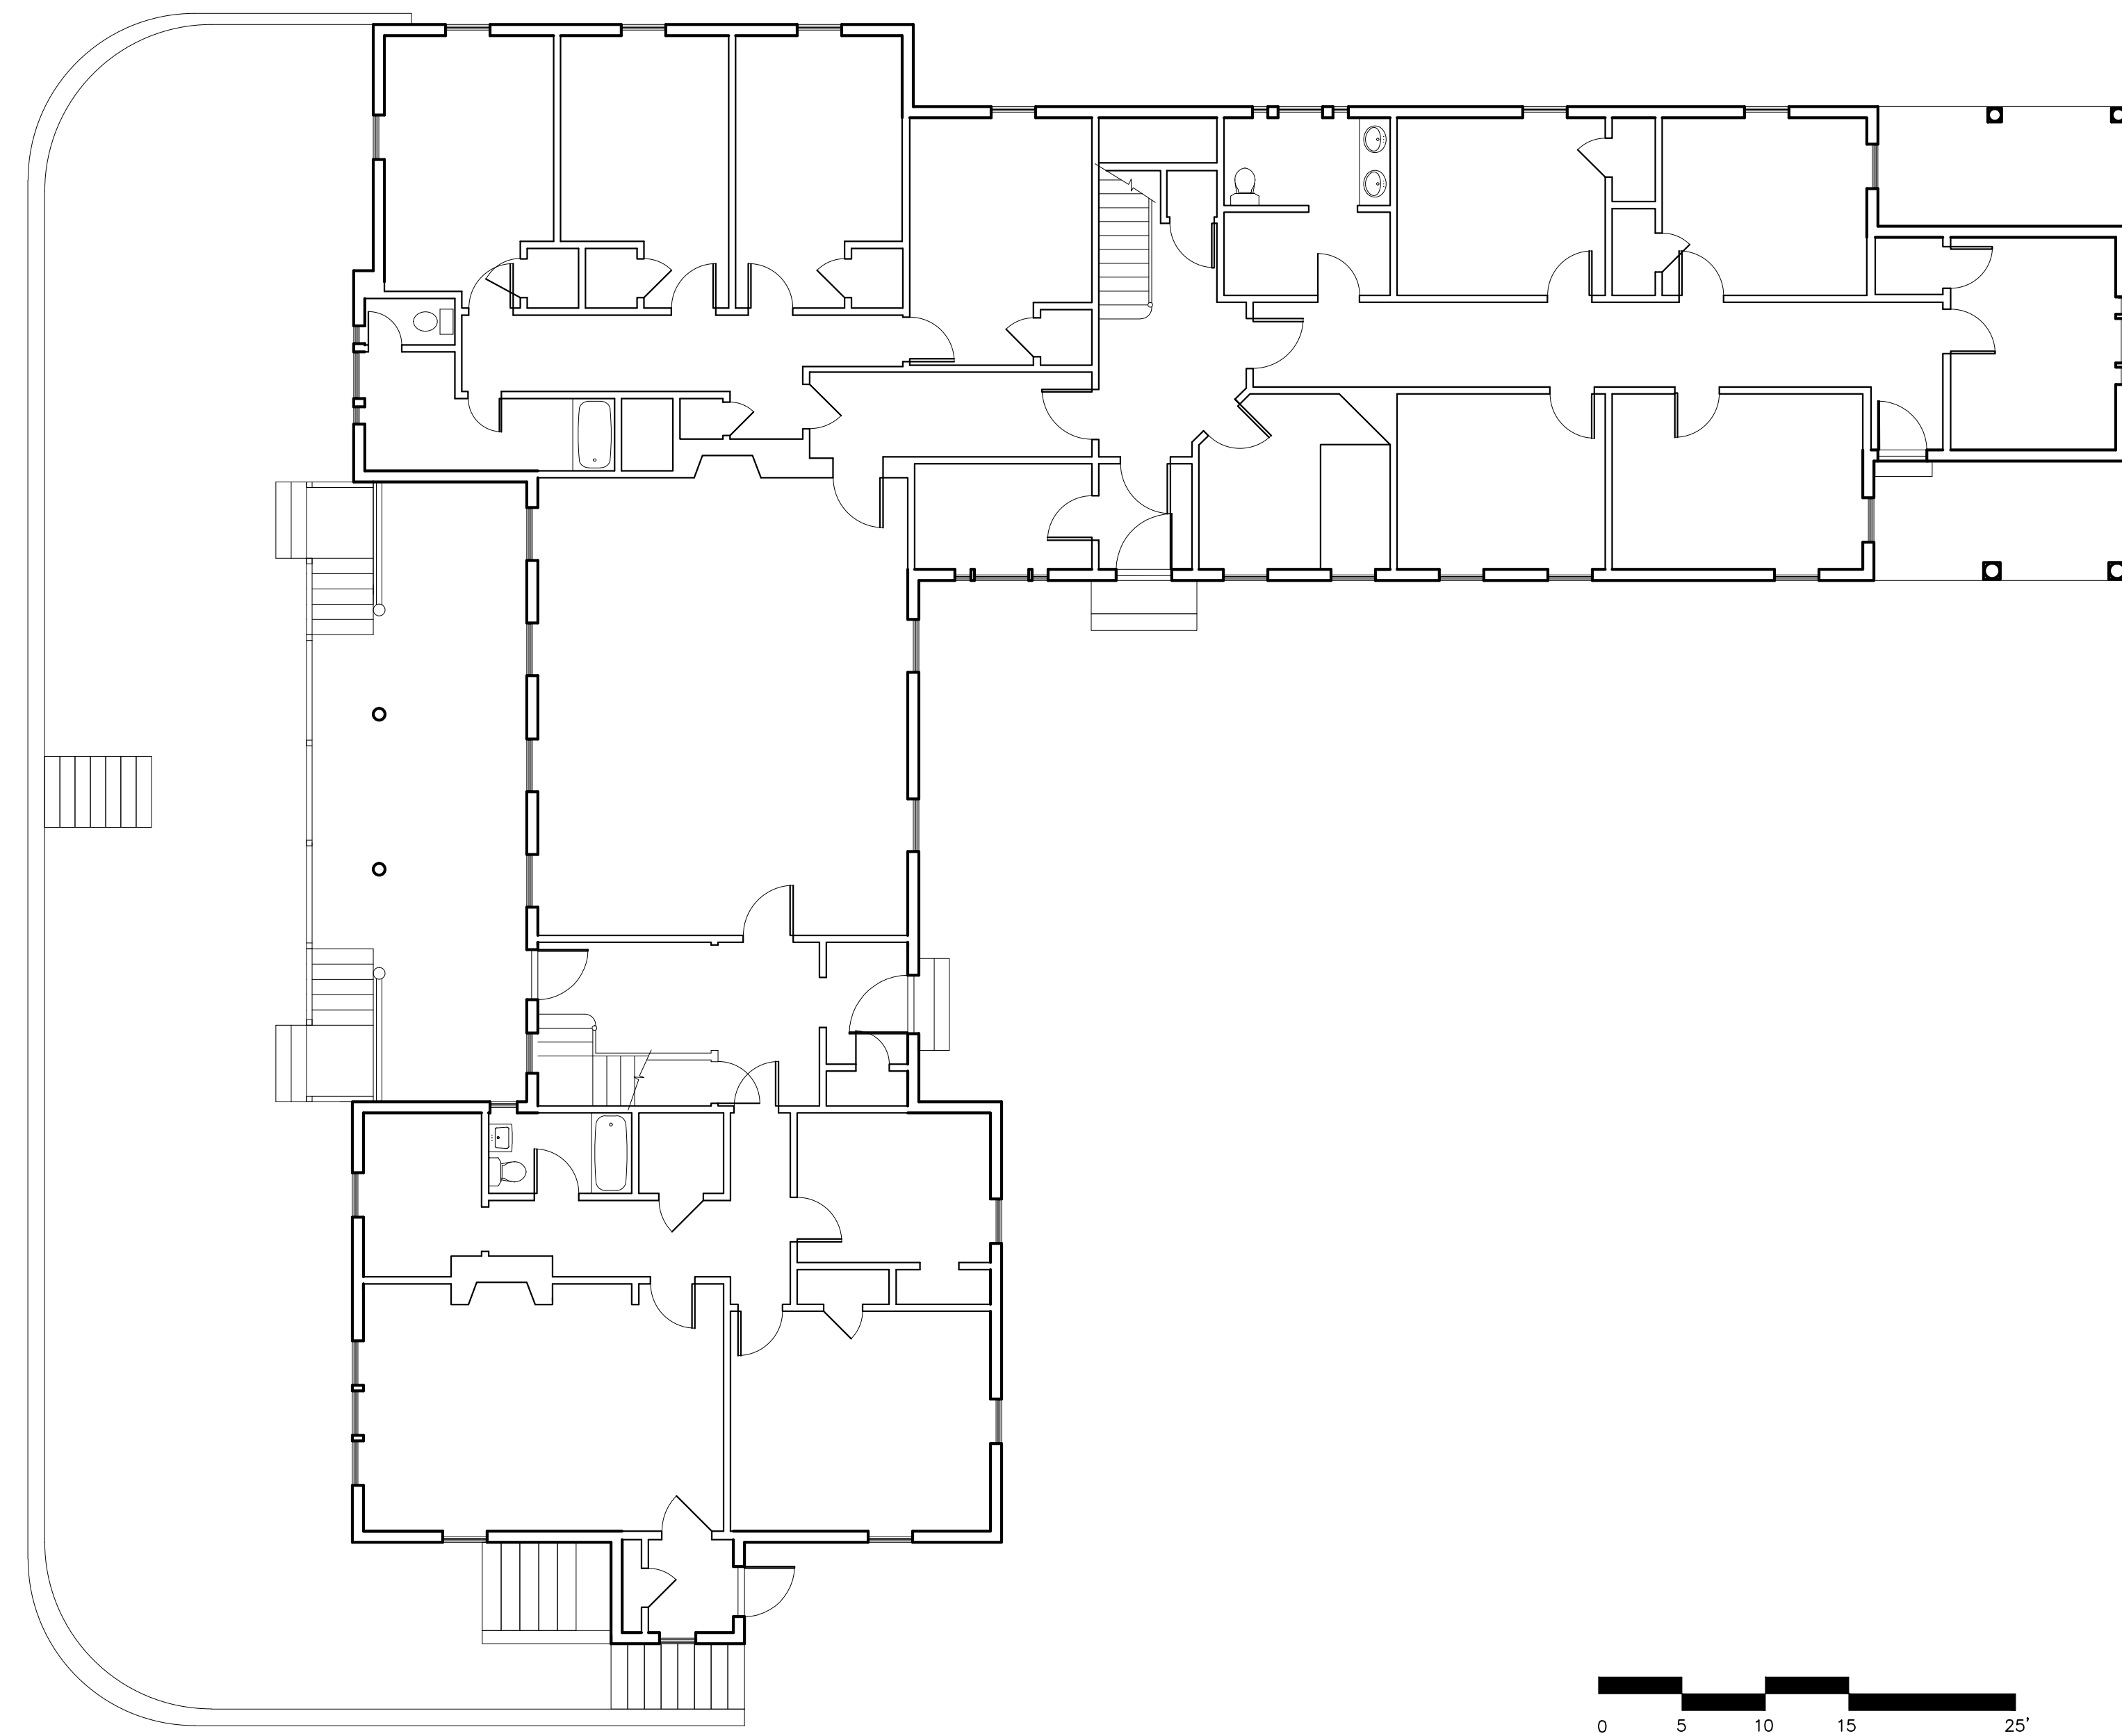

FIRST FLOOR

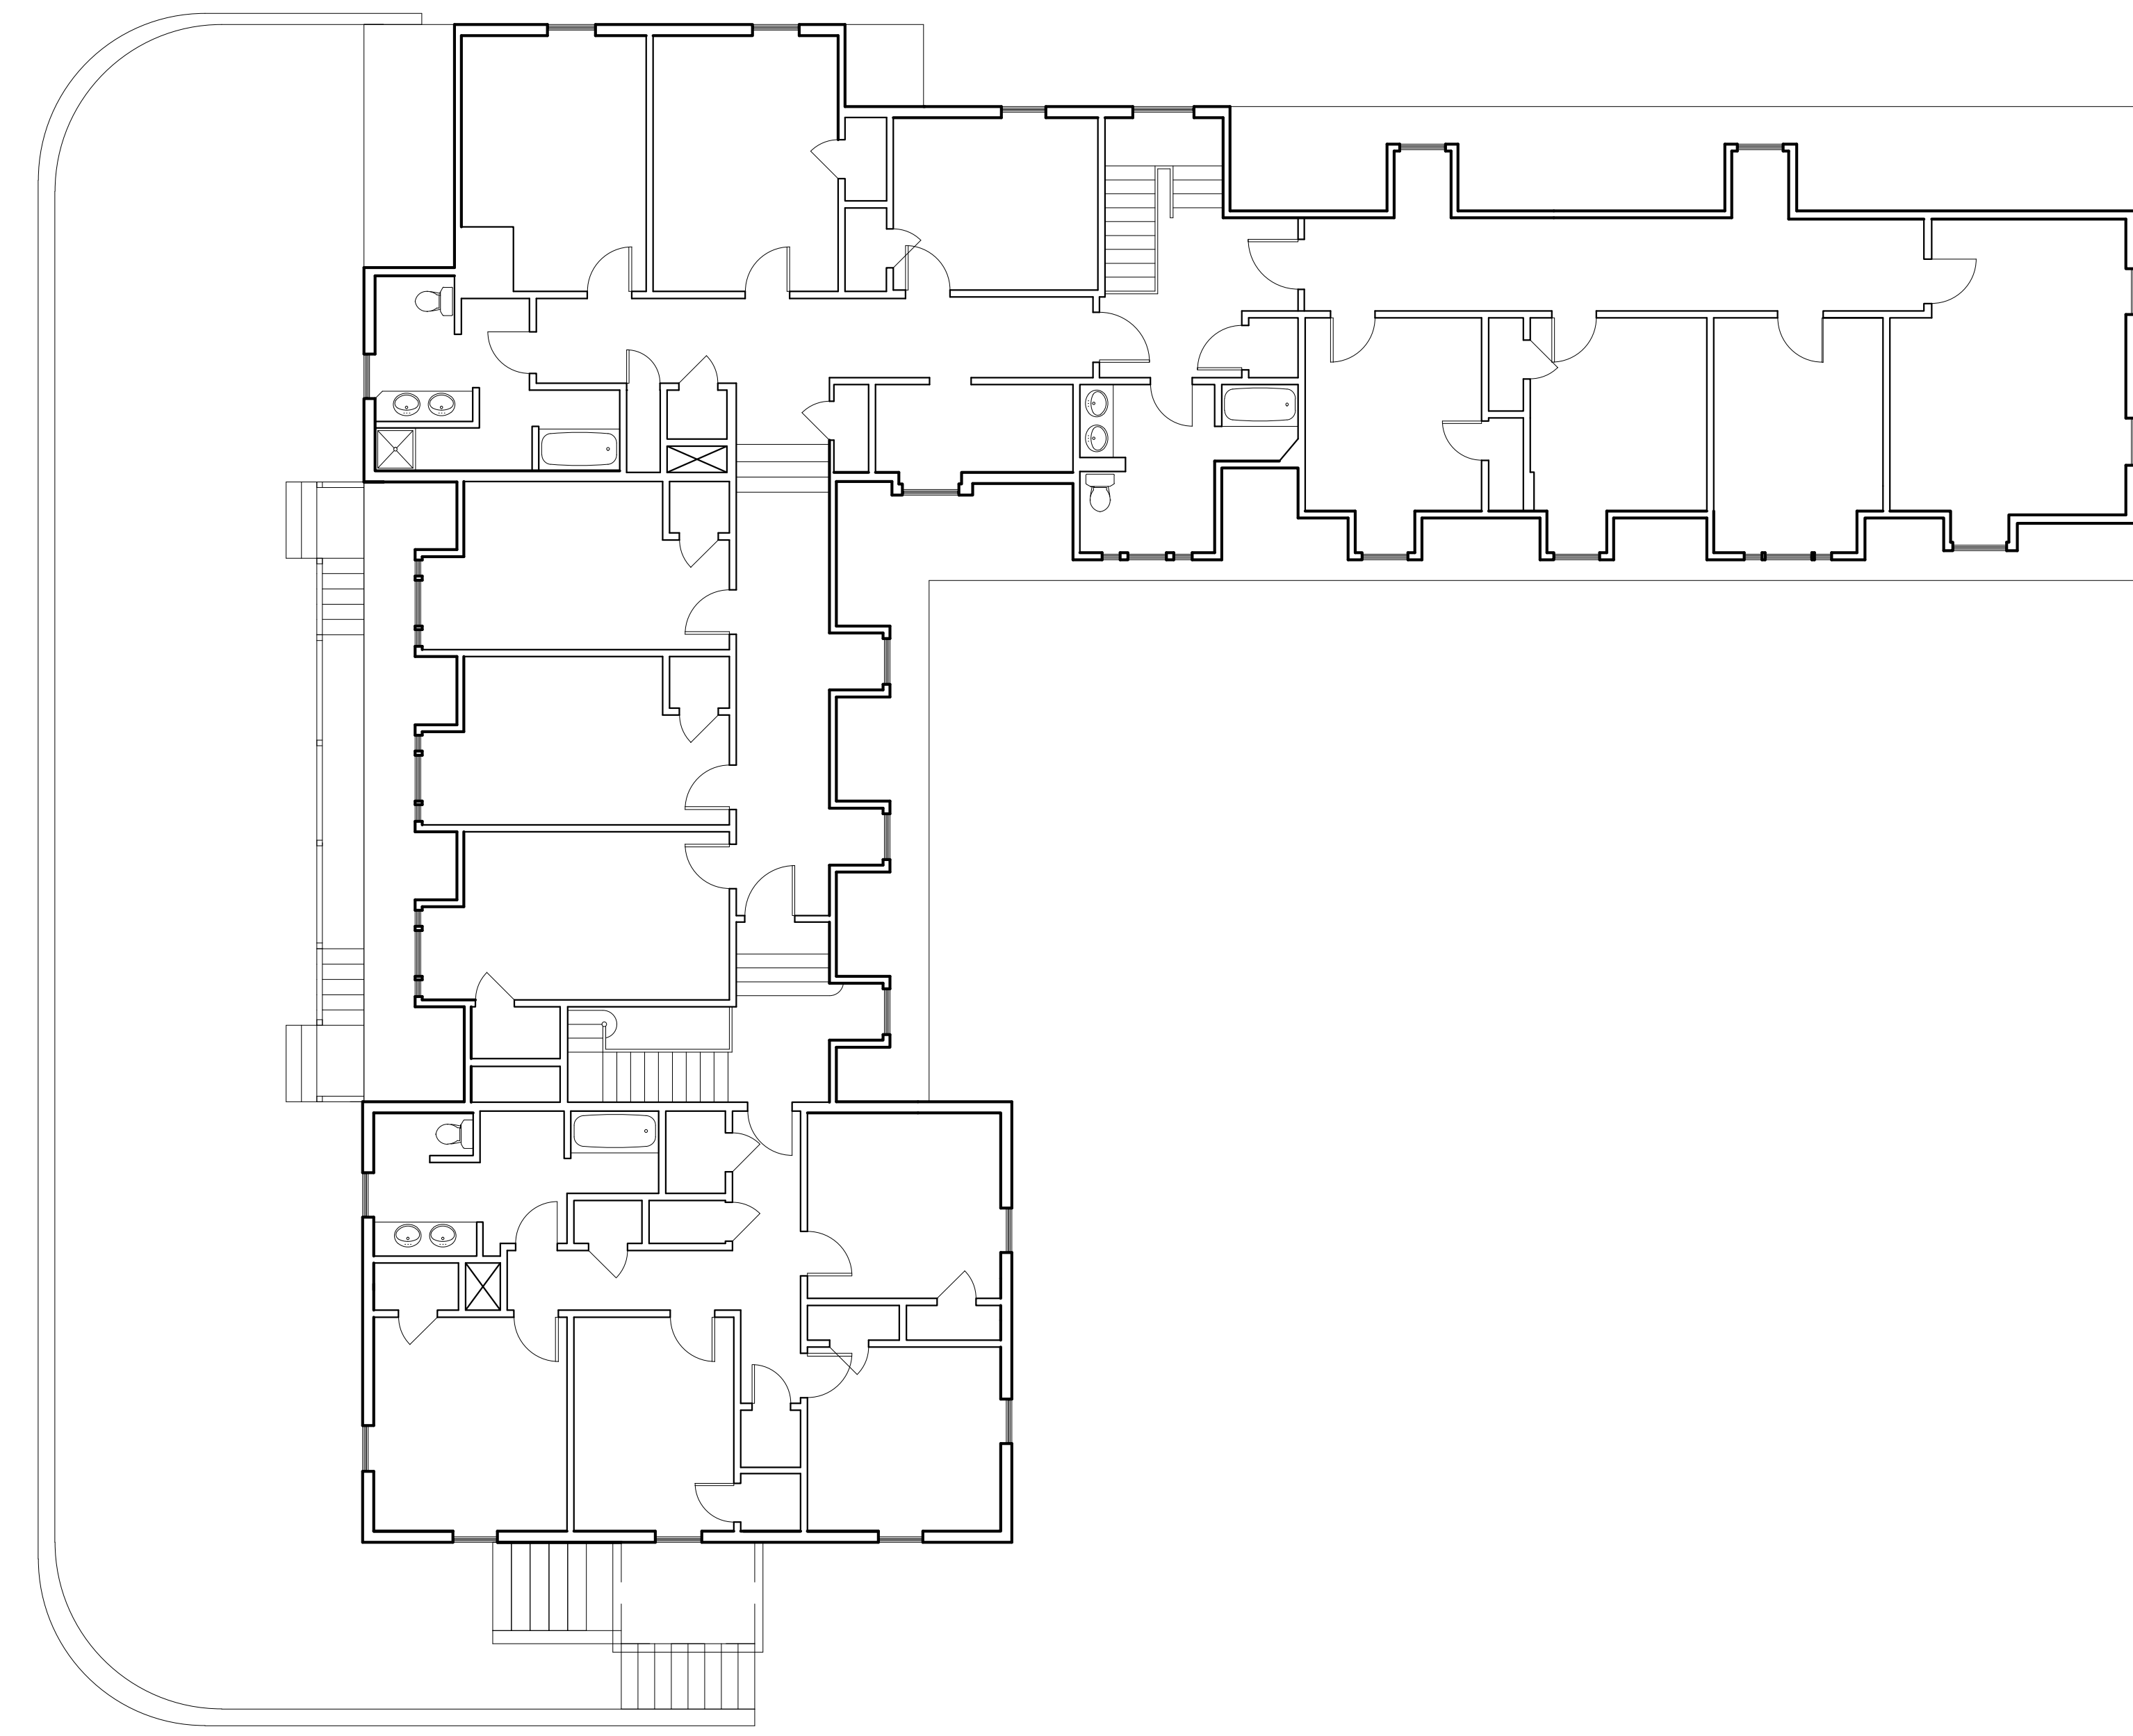

SECOND FLOOR